


EXISTING COLUMN

SECTION-X-X
UCUP-2

- NOTE-
1. Drawing to be used as design guide only. All fabrication/installation to be as per approved shop drawings based on site measurement
 2. All Melamine laminated particle boards colour codes matched with -"Associate " make
 3. Contractor is at liberty provide alternative fabricating proposals in keeping with main design.
 4. All handles concealed carved in from particle board.
 5. Hinges/locks and other accessories to be approved by architect/client

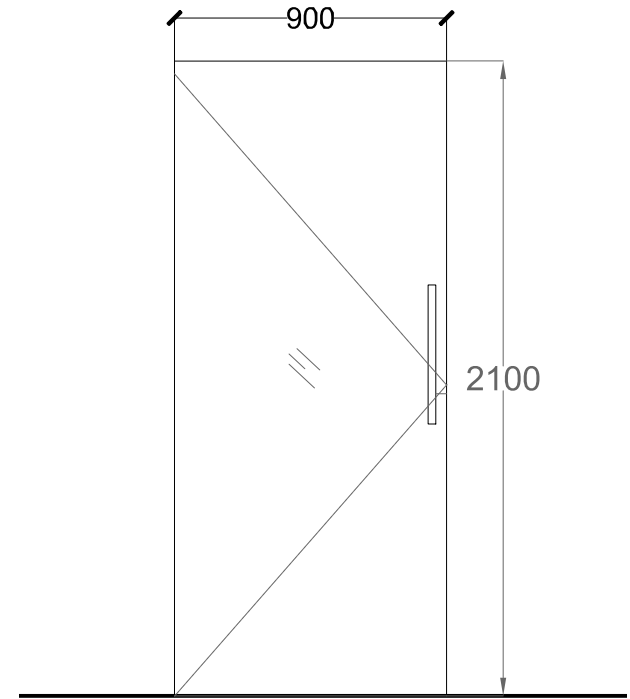

CUPBOARDS

PROJECT:			
PUBLIC UTILITIES COMMISSION OF SRI LANKA 6TH FLOOR , BOC MERCHANT TOWER ST. MICHAEL'S ROAD, COLOMBO 3			
DATE: 07.02.2019	DRAWN: RAS	SCALE: 1:25	PAPER: A4
RASIKA RANAWAKA (BSC -BE, MSC-ARCH, AIA SL) CHARTERED ARCHITECT AND INTERIOR DESIGNER NO: 130/04, TEMPLE ROAD, DIYAKADUWA, MAHAGAMA. TEL: +94772626007, MOBILE: +94773431544			