



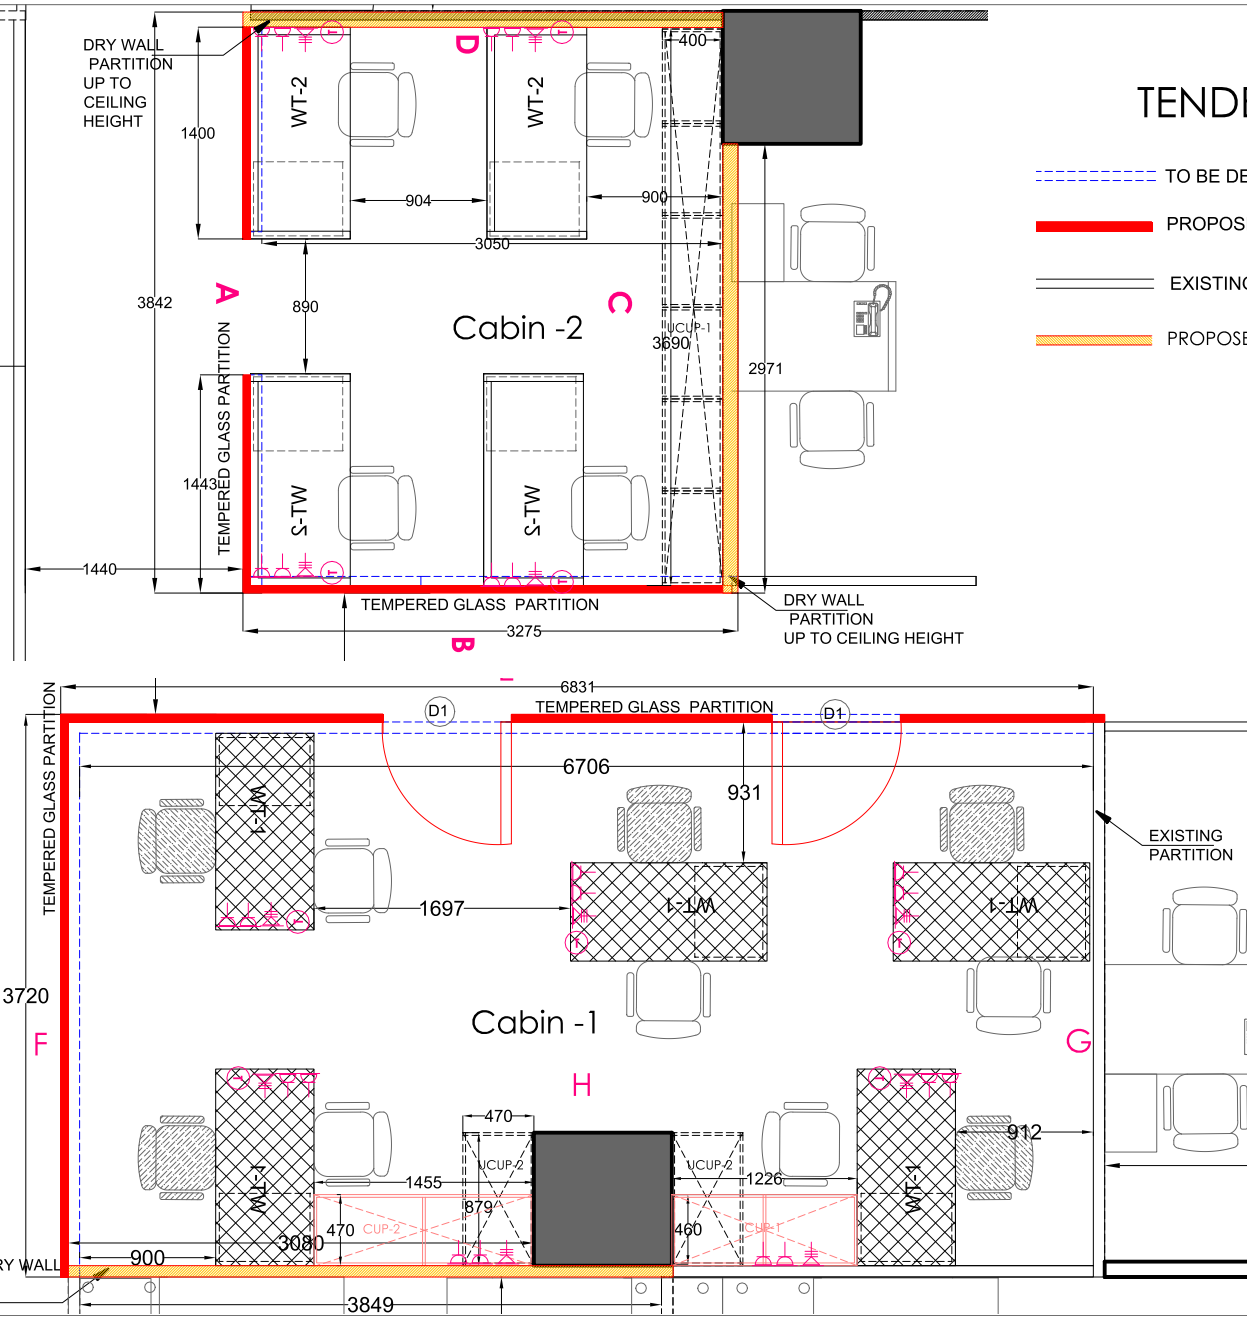


TENDER DRAWINGS

-  TO BE DEMOLISHED PARTITION
-  PROPOSED TEMPERED GLASS PARTITION
-  EXISTING PARTITION
-  PROPOSED DRY WALL PARTITIONS

 

6TH FLOOR LAYOUT

PROJECT: PUBLIC UTILITIES COMMISSION OF SRI LANKA 6TH FLOOR , BOC MERCHANT TOWER ST. MICHAEL'S ROAD, COLOMBO 3			
DATE: 04.03.2019	DRAWN: RAS	SCALE: 1:100	PAPER: A3
RASIKA RANAWAKA (BSC -BE, MSC-ARCH, AIA SL) CHARTERED ARCHITECT AND INTERIOR DESIGNER NO: 130/04, TEMPLE ROAD, DIYAKADUWA, MAHAGAMA. TEL: +94772626007, MOBILE: +94773431544			